


WALL ELEVATIONS

WINGWALL LOCATION	ELEVATION POINT			
	Q	R	S	T

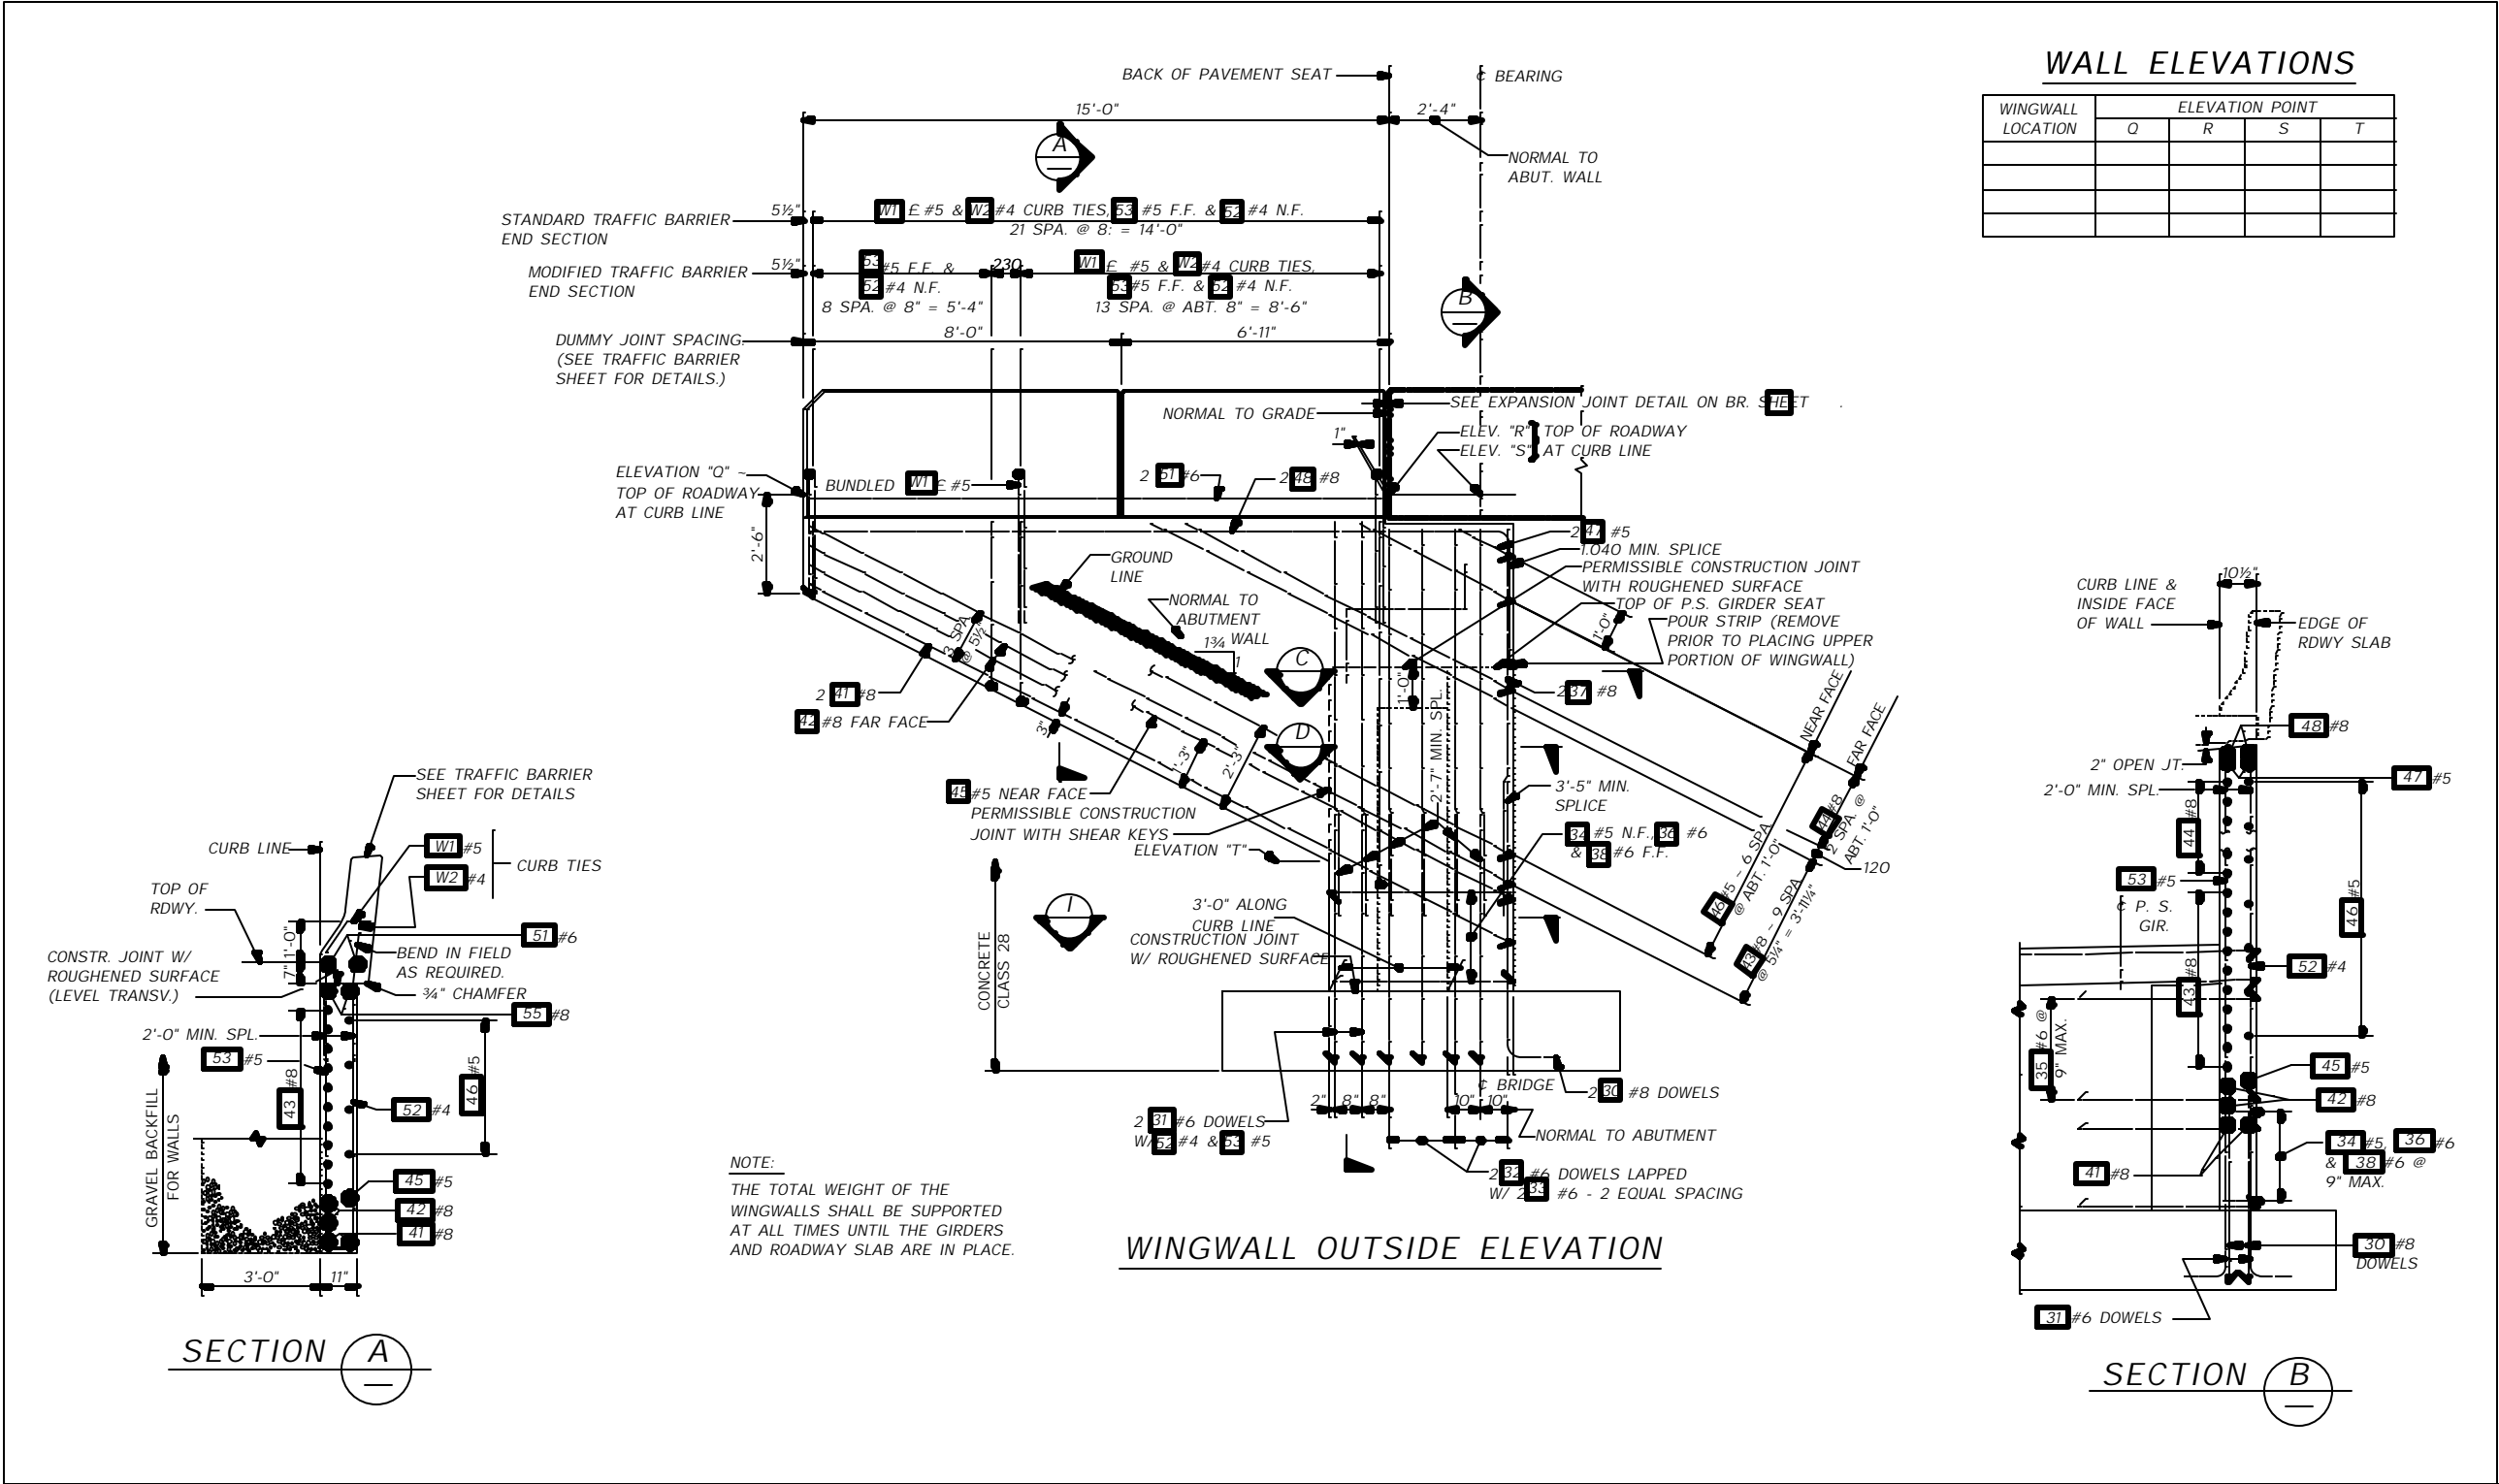

AS - SR - 3.6 JOB NO. SHEET

Bridge Design Engr.	M:\BRIDGELIB\Master6\Standards\Walls\Wing Walls\WW 15FT 1.75 MAN	REGION NO.	STATE	FED. AID PROJ. NO.	SHEET NO.	TOTAL SHEETS
Supervisor		10	WASH.			
Designed By		JOB NUMBER				
Checked By						
Detailed By						
Bridge Projects Engr.						
Prelim. Plan By						
Architect/Specialist	DATE	REVISION	BY	APPD.		

Tue Feb 17 14:33:48 2004

WINGWALL OUTSIDE ELEVATION

BRIDGE AND STRUCTURES OFFICE



STANDARD WALLS

15 FT. WING WALL W/1:1.75 SLOPE
DETAILS 1 OF 2

BRIDGE SHEET NO.
SHEET
OF
SHEETS